


Do not scale from this drawing.  
All dimensions to be checked on site before  
work commences.  
Copyright reserved.

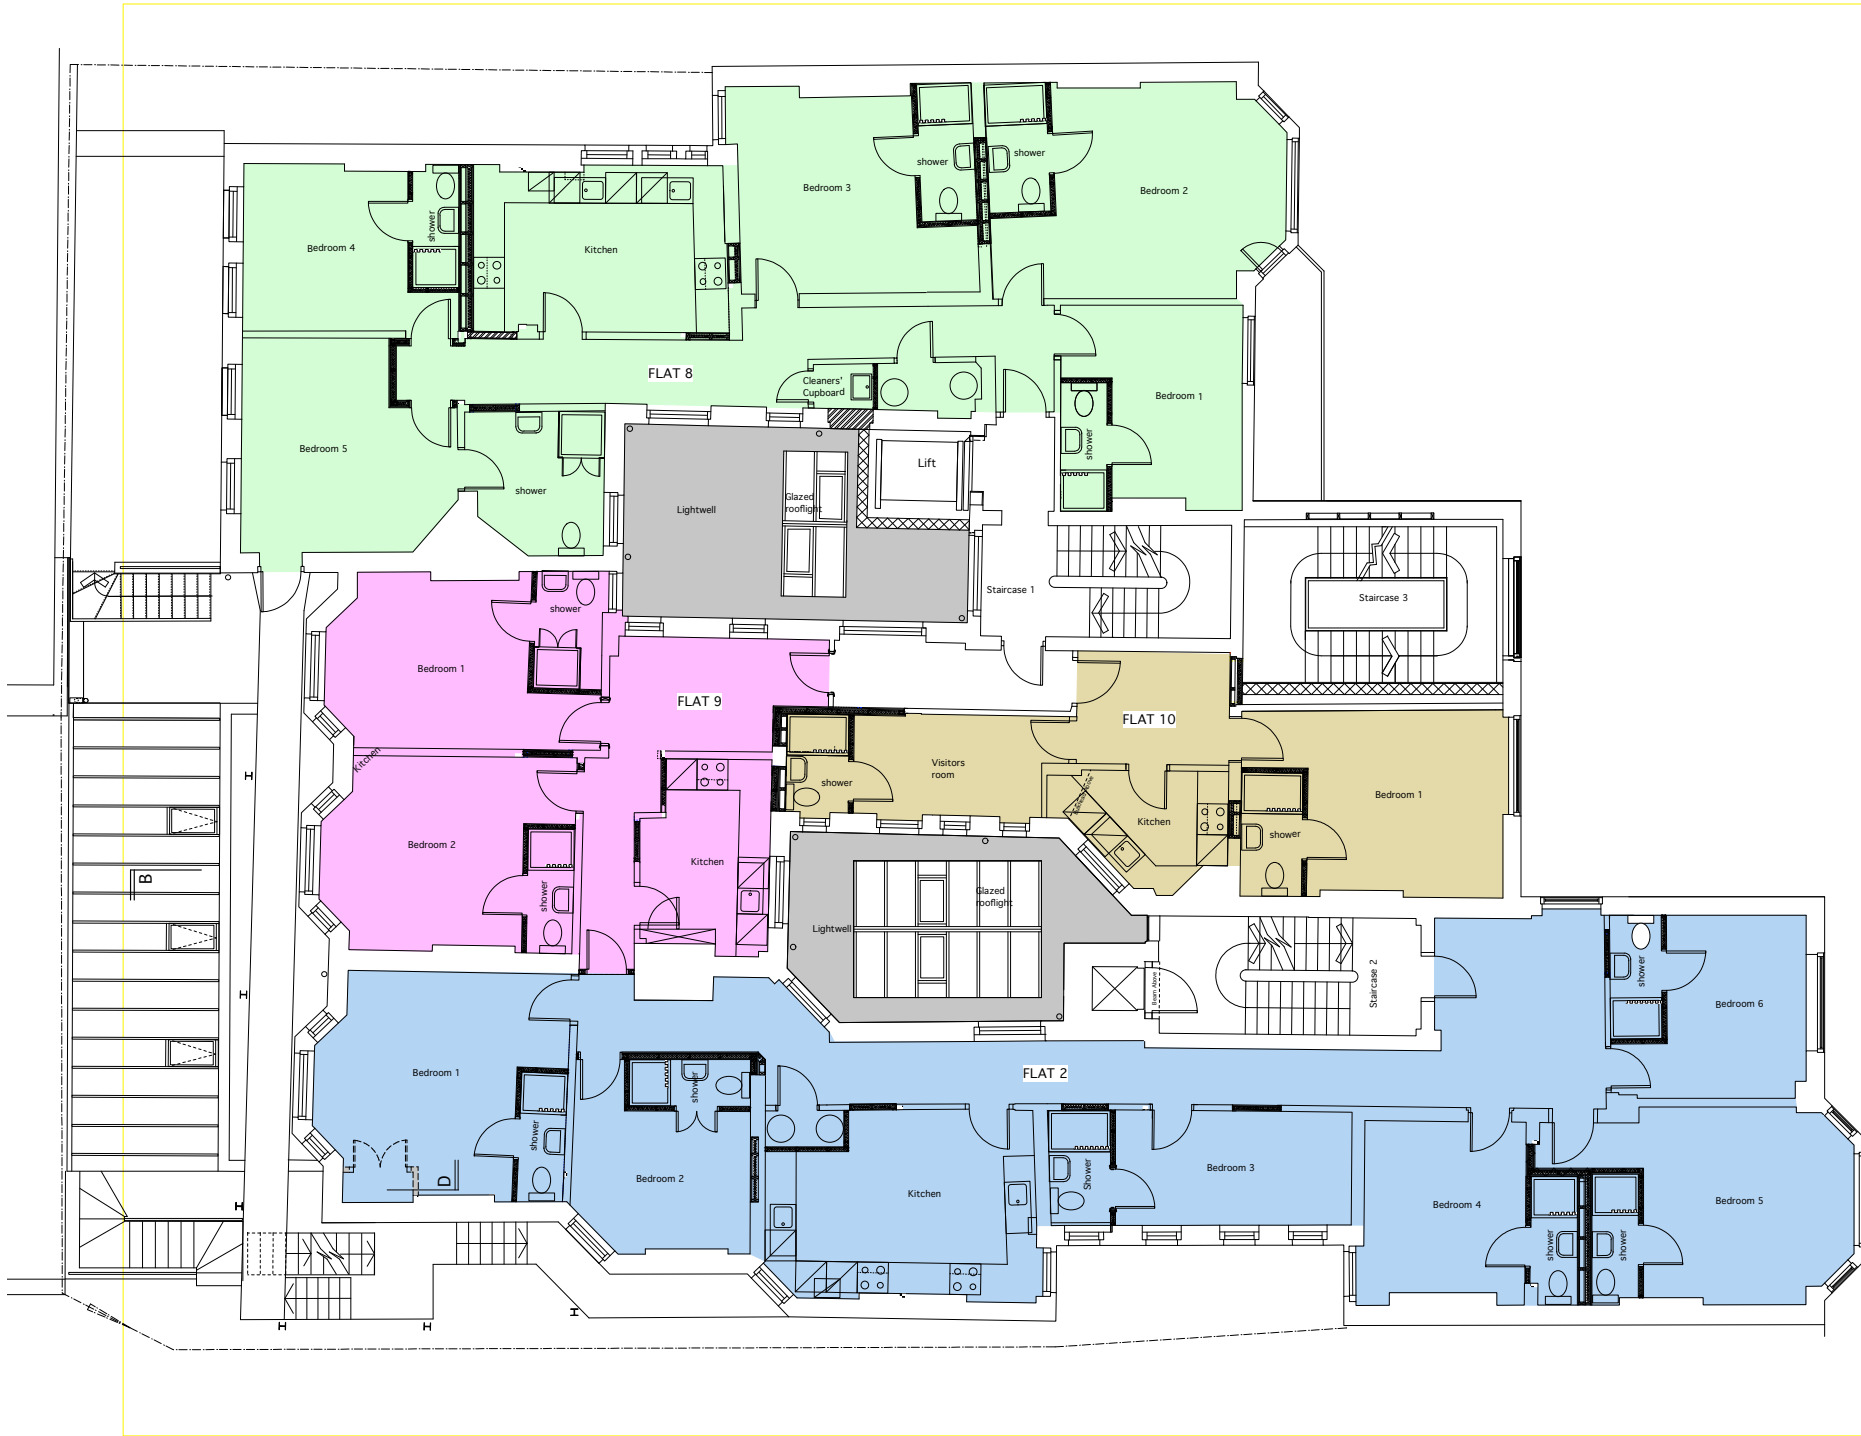

**LIPINSKI PATES**  
CHARTERED ARCHITECTS  
68A Kellimcott Road, LONDON SW11 6PT  
Tel: 020 7738 9127 + Fax: 020 7738 9128  
E-mail: [lp@lipinskipates.co.uk](mailto:lp@lipinskipates.co.uk)

89-91, WEST END LANE,  
LONDON NW6

FIRST FLOOR PLAN.

Scale: NTS  
Date: OCTOBER 2008

810/52