


Do not scale from this drawing.
All dimensions to be checked on site before
work commences.
Copyright reserved.

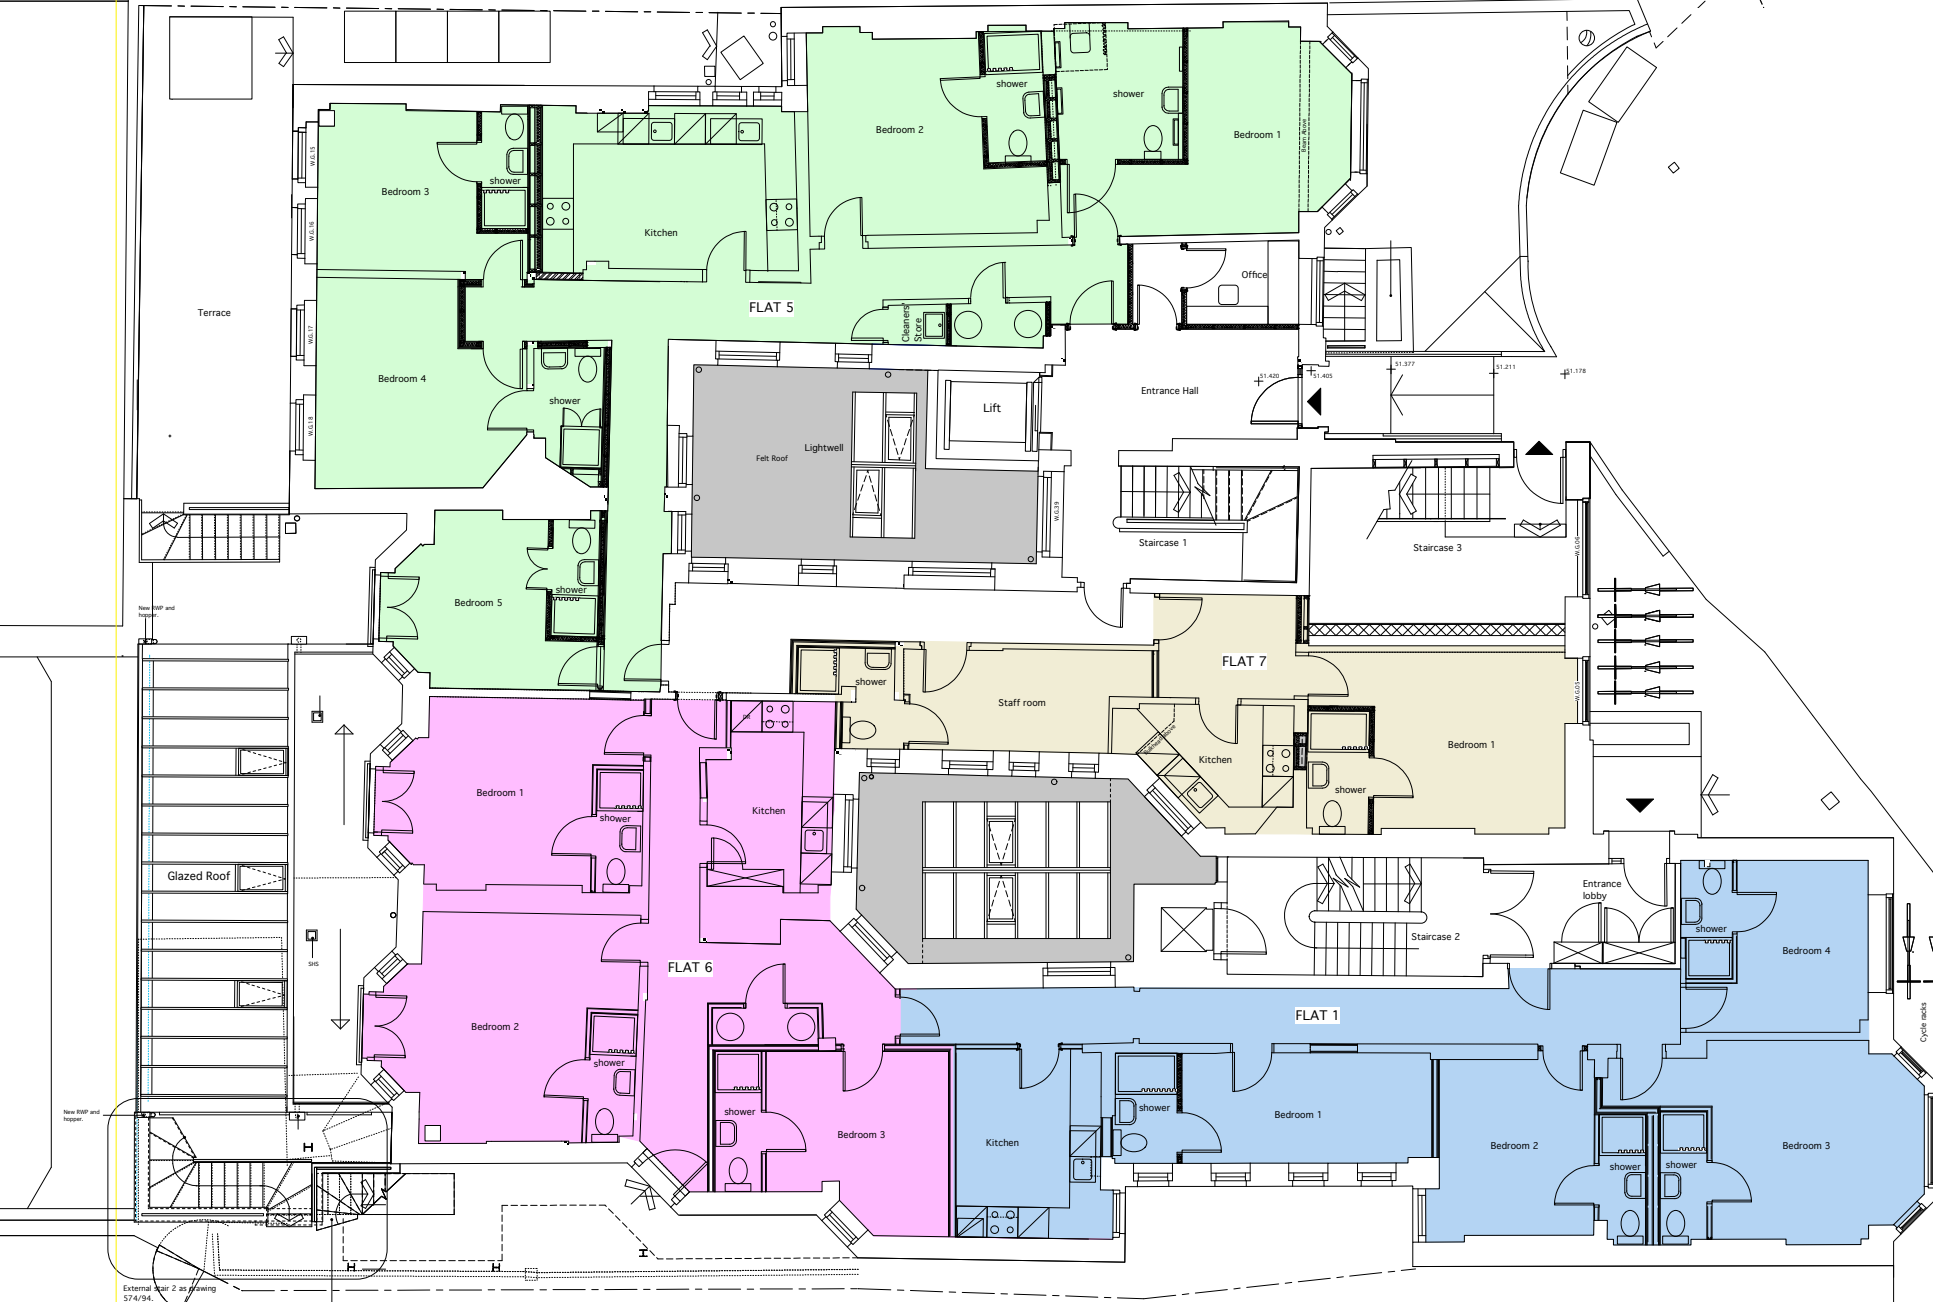

LIPINSKI PATES
CHARTERED ARCHITECTS
814, Kingsway Road, London NW11 6BT
Tel: 020 7726 9127 • Fax: 020 7726 9128
E-mail: enquiries@lpp.co.uk

89-91, WEST END LANE,
LONDON NW6

GROUND FLOOR PLAN.

Scale: NTS
Date: OCTOBER 2008

810/51

External stair 2 as shown
574/94.

New RSP and
Rope

New RSP and
Rope

Terrace

Bedroom 3

Bedroom 4

Bedroom 5

Bedroom 1

Bedroom 2

Bedroom 2

Bedroom 1

FLAT 5

Felt Roof

Lift

Entrance Hall

FLAT 7

Staff room

Bedroom 1

FLAT 6

FLAT 1

Bedroom 3

Kitchen

Bedroom 1

Bedroom 2

Bedroom 3

Kitchen

Cleaning
Store

Office

Lightwell

Staircase 1

Staircase 3

shower

Kitchen

shower

shower

Kitchen

shower

shower

shower

shower

shower

shower

shower

shower

shower

shower

shower

shower

Cycle racks

±1.405 ±1.405 ±1.377 ±1.211 ±1.178

W.C. 1
W.C. 2
W.C. 3
W.C. 4
W.C. 5

W.C. 1
W.C. 2

shower

shower

