


Do not scale from this drawing.
All dimensions to be checked on site before
work commences.
Copyright reserved.

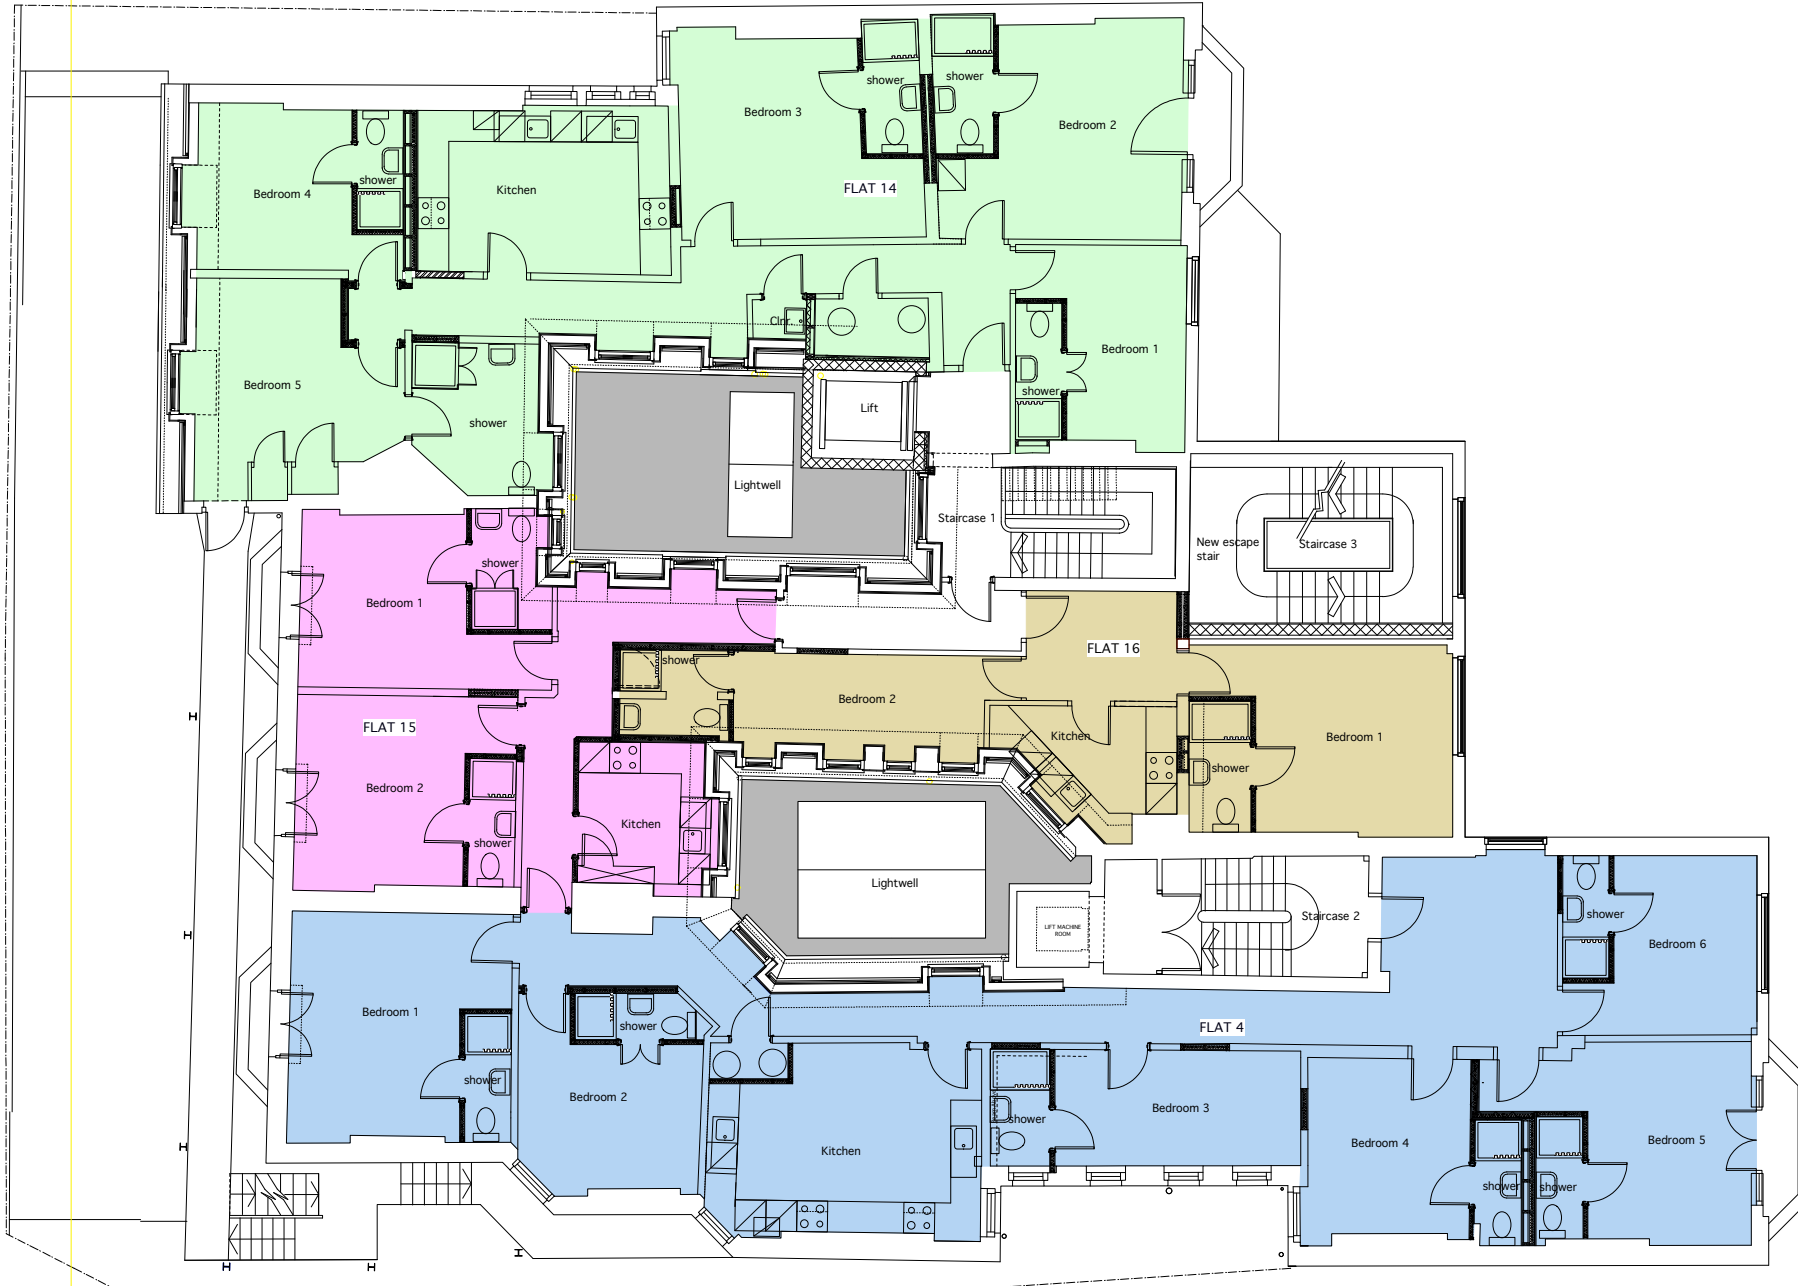

LIPINSKI PATES
CHARTERED ARCHITECTS

68A Kellmorcott Road, LONDON SW11 1 6PT
Tel: 020 7738 9127 + Fax: 020 7738 9128
E-mail: lp@lipinskipates.co.uk

89-91, WEST END LANE,
LONDON NW6

THIRD FLOOR PLAN.

Scale: NTS
Date: OCTOBER 2008

810/54