
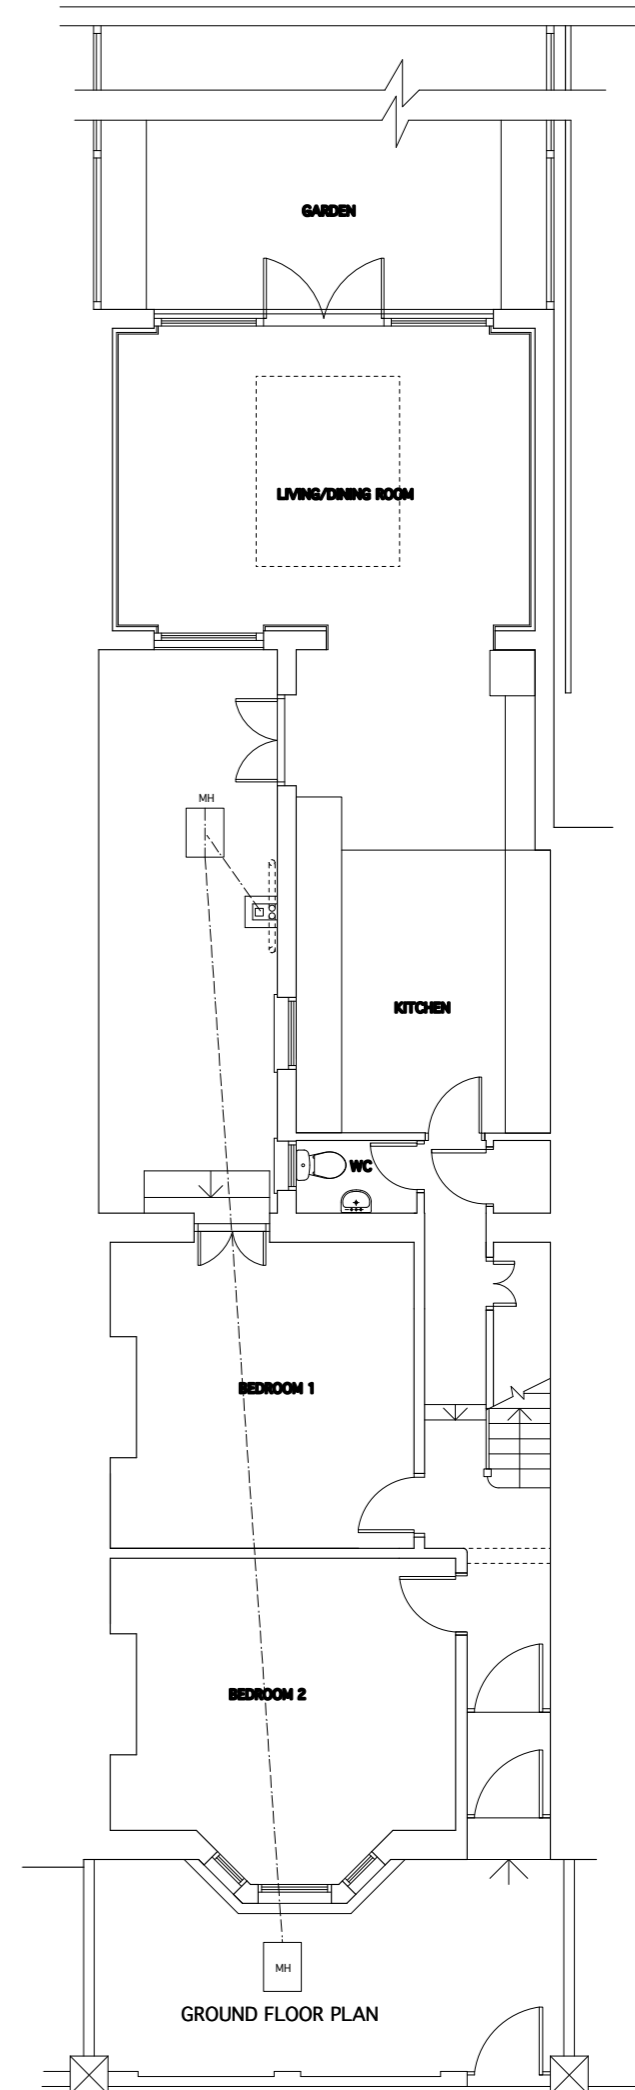
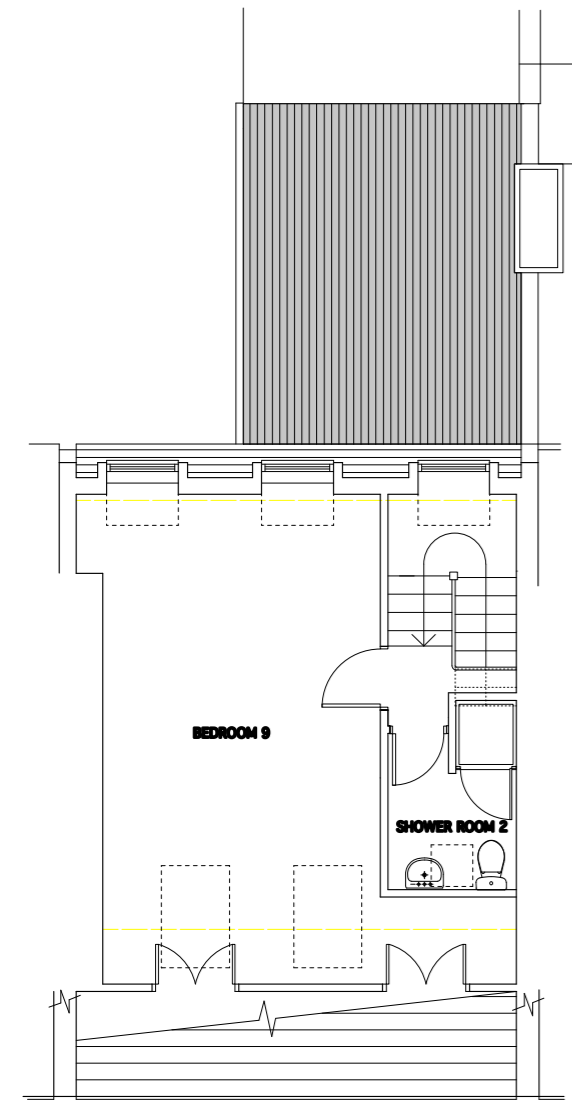
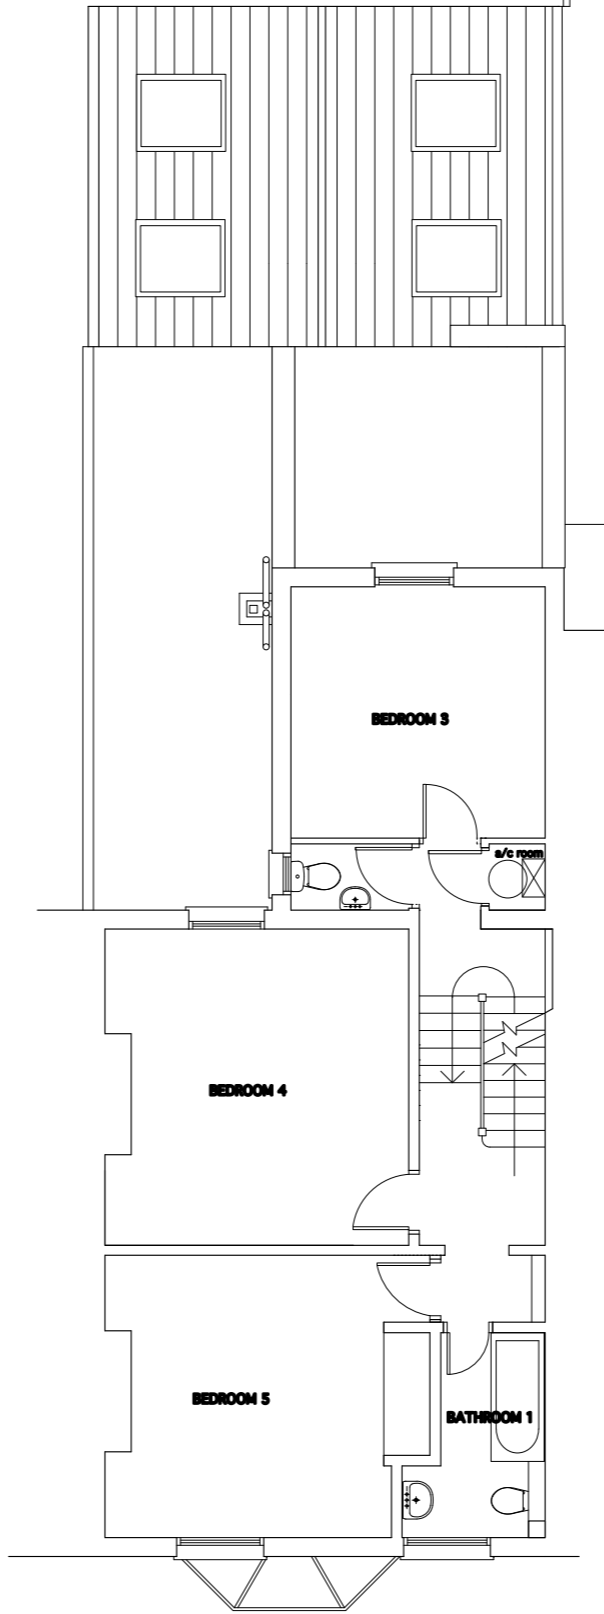


MATERIALS:
 Pitched roof - Grey artificial slates.
 Walls - Yellow stock brickwork to match existing.
 New windows - Timber.

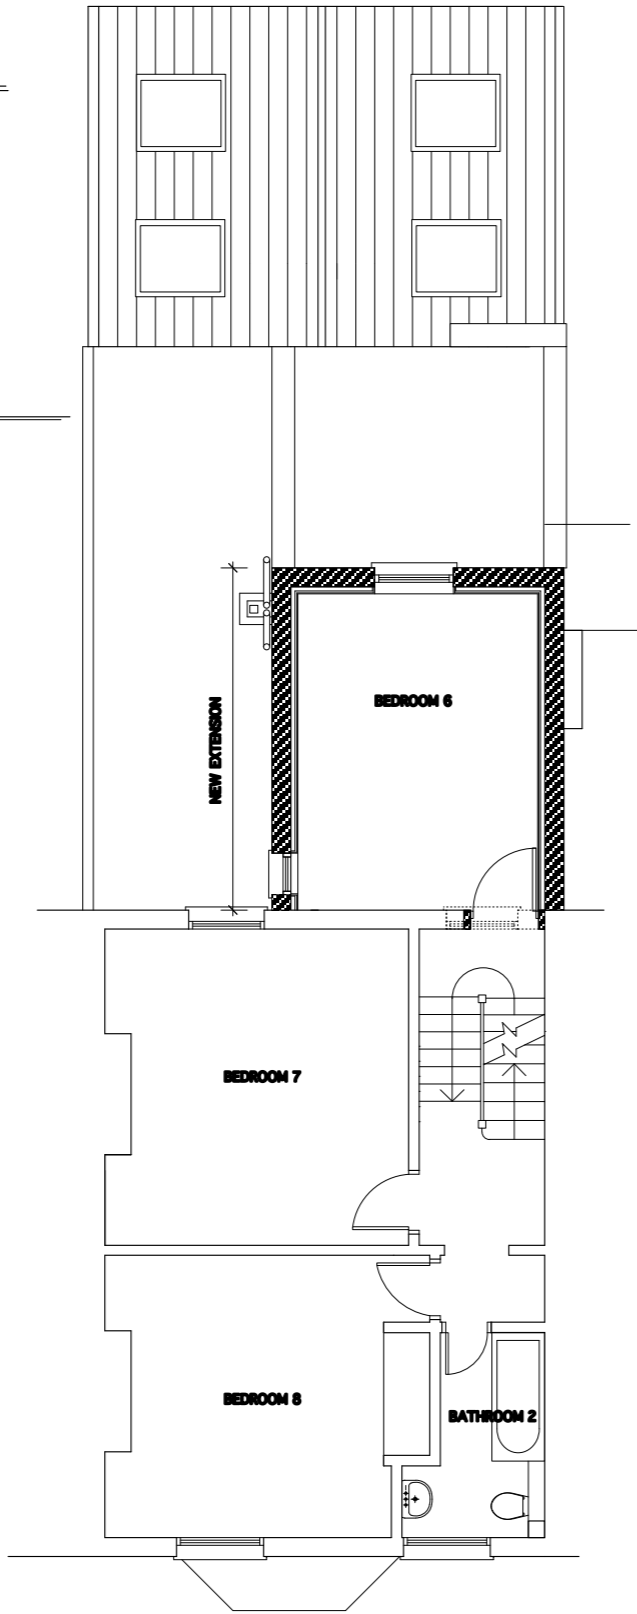

58, THORNFIELD ROAD,
 LONDON W12

PROPOSED
 FLOOR PLANS